


B2 Planta da Cave
1:100

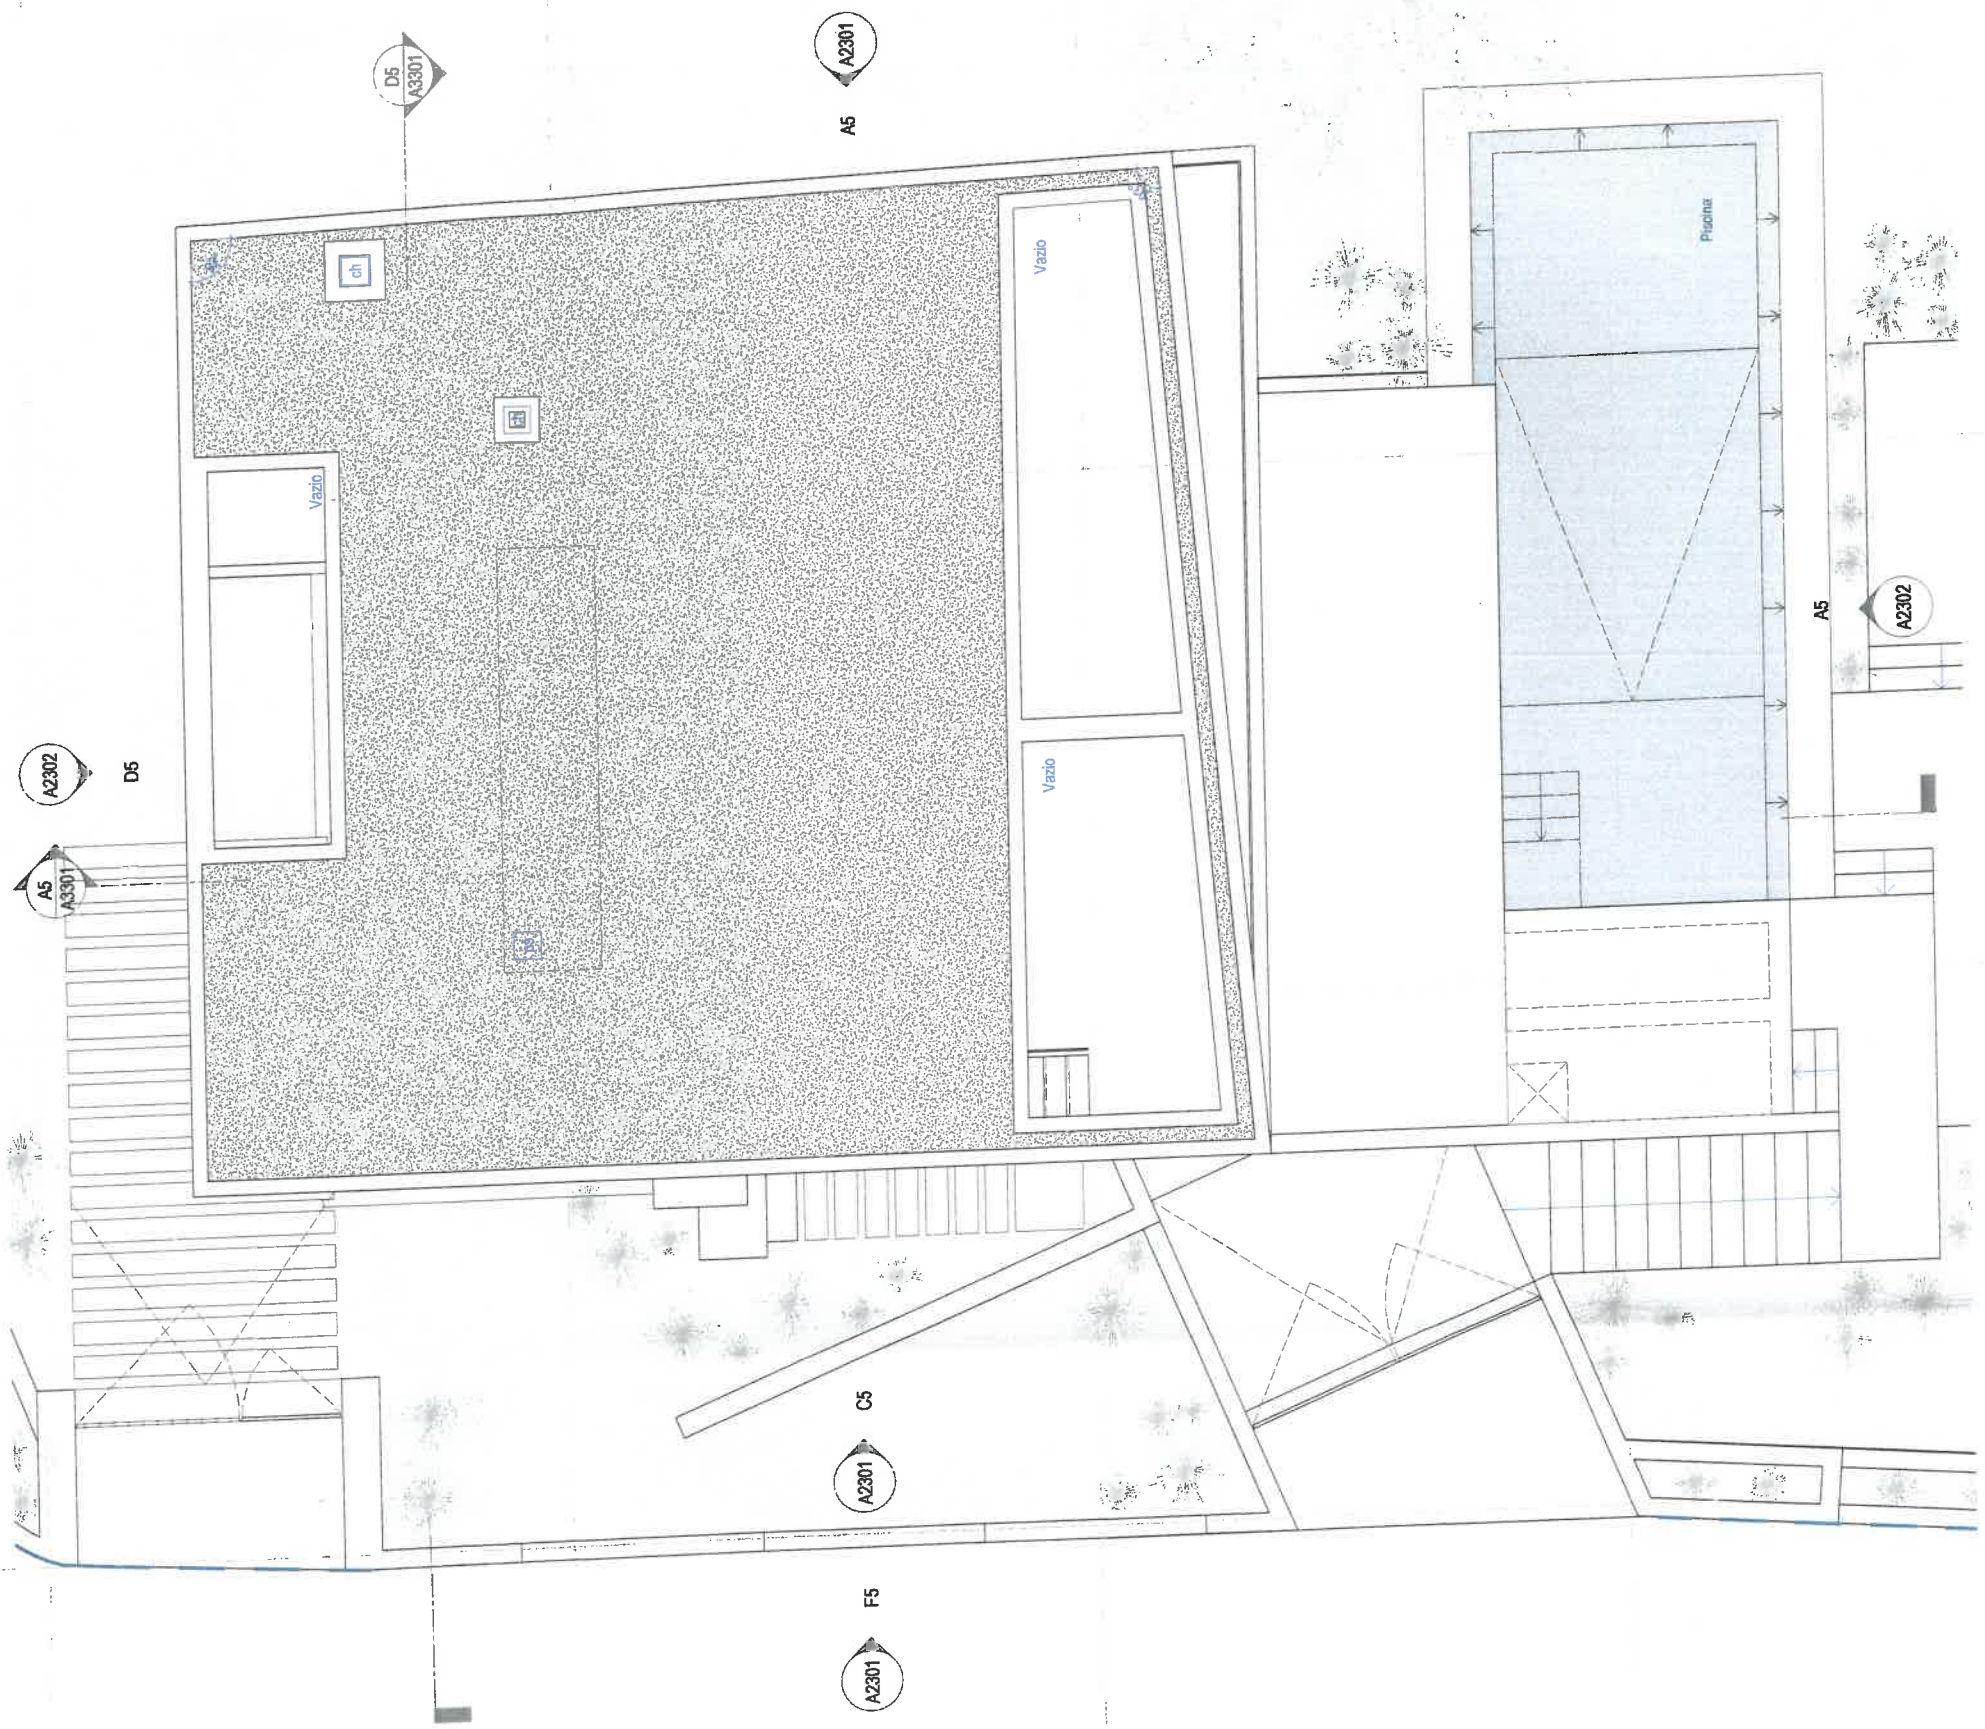

B6 Planta de Coberturas
1:100