


A

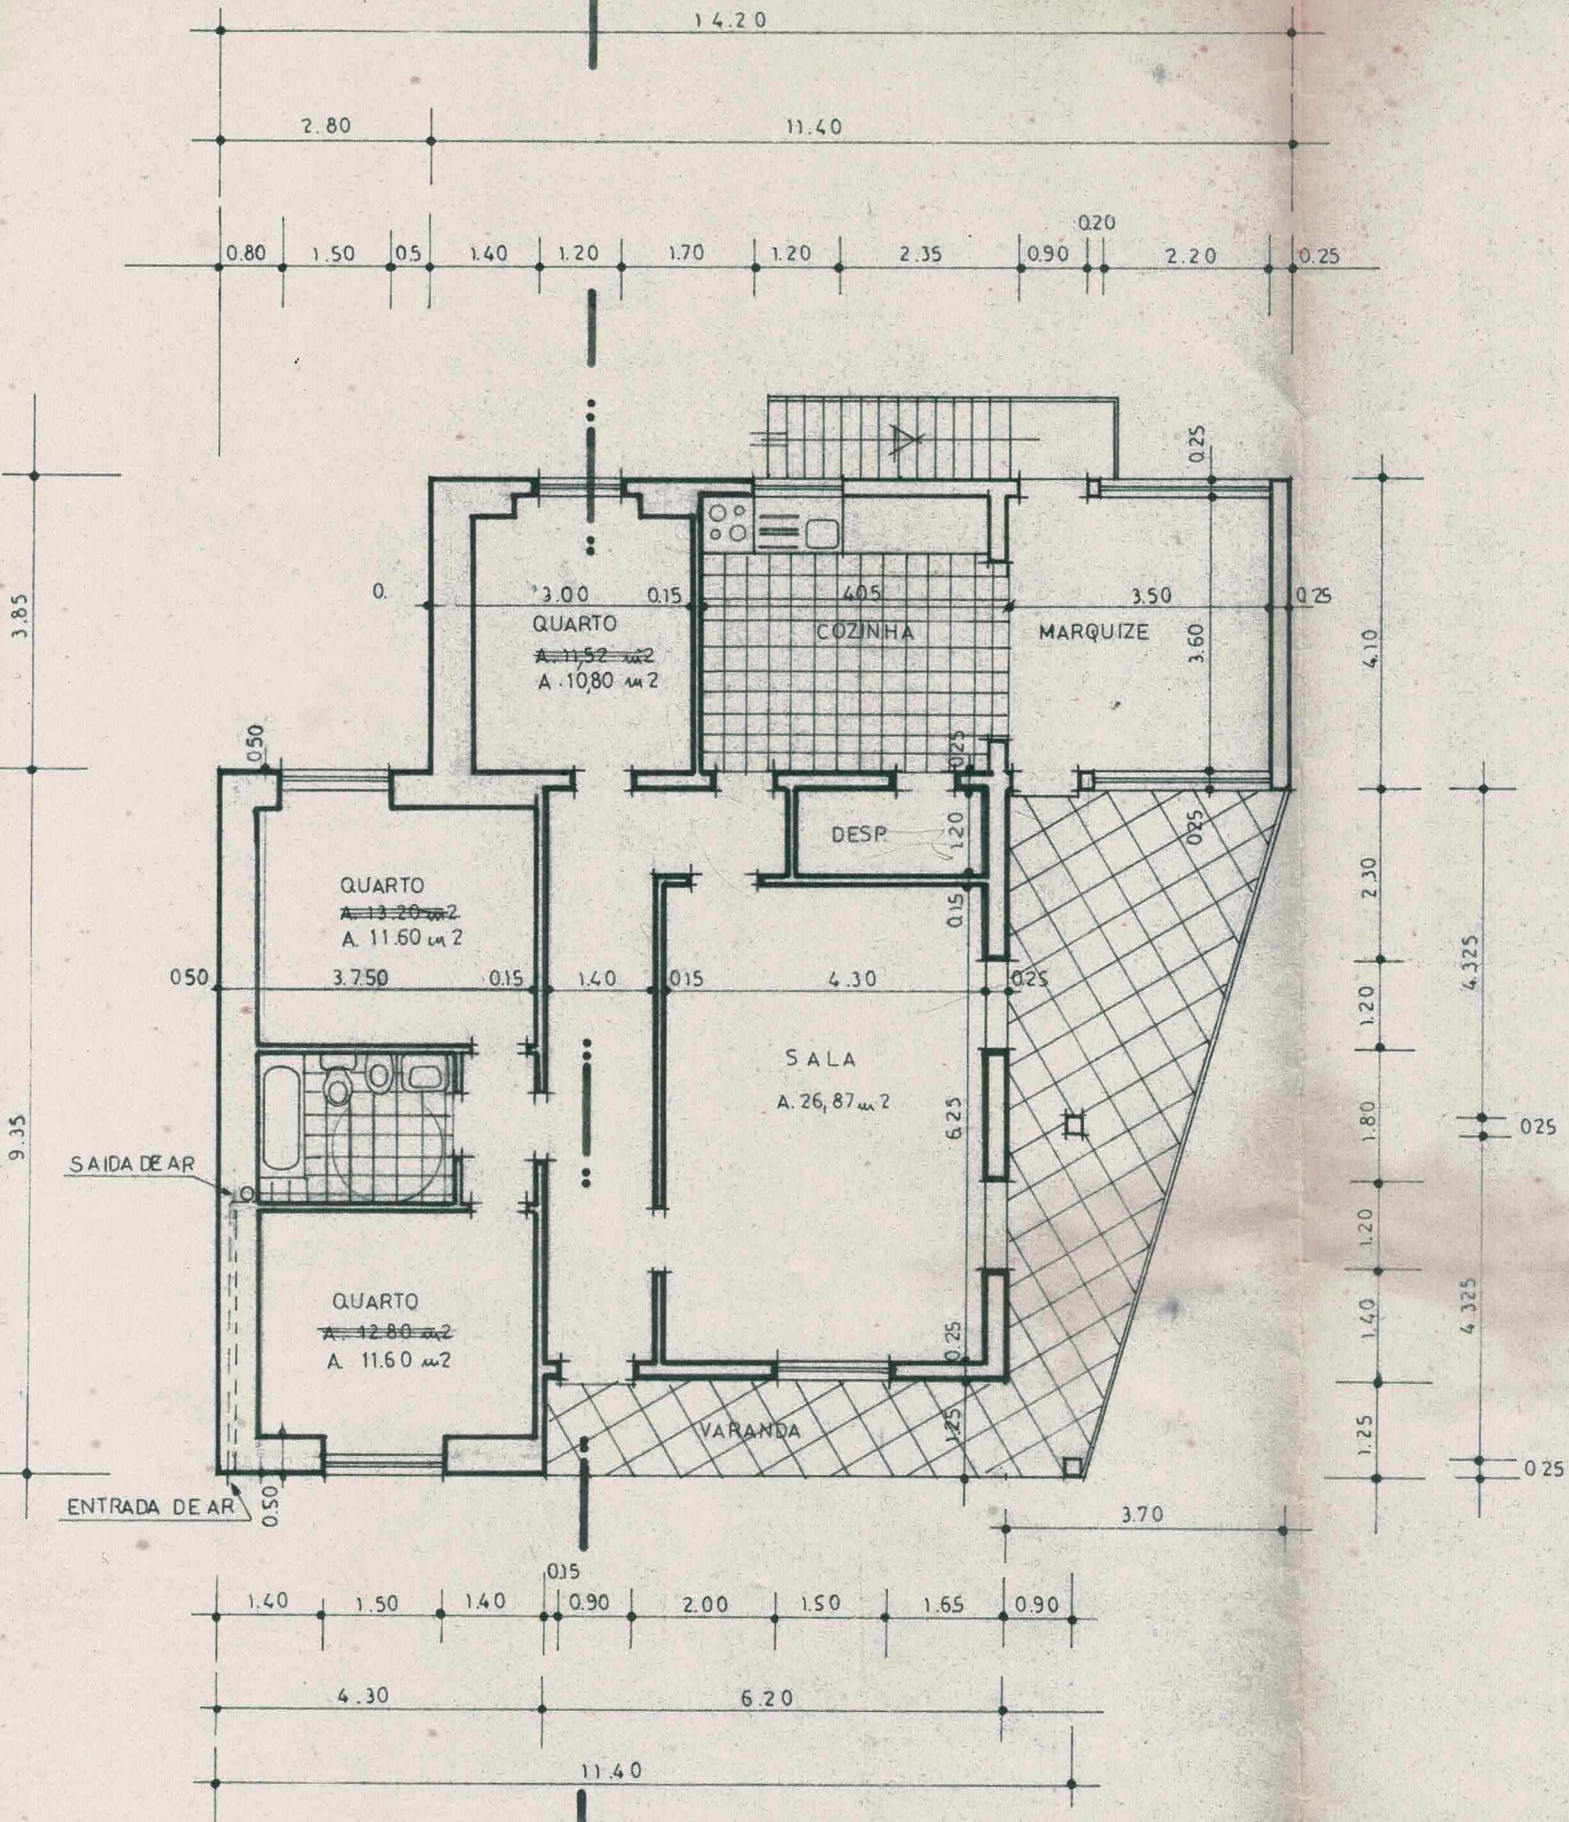

B

PLANTA-R/CHÃO