


A1 Planta da Cave
1:100

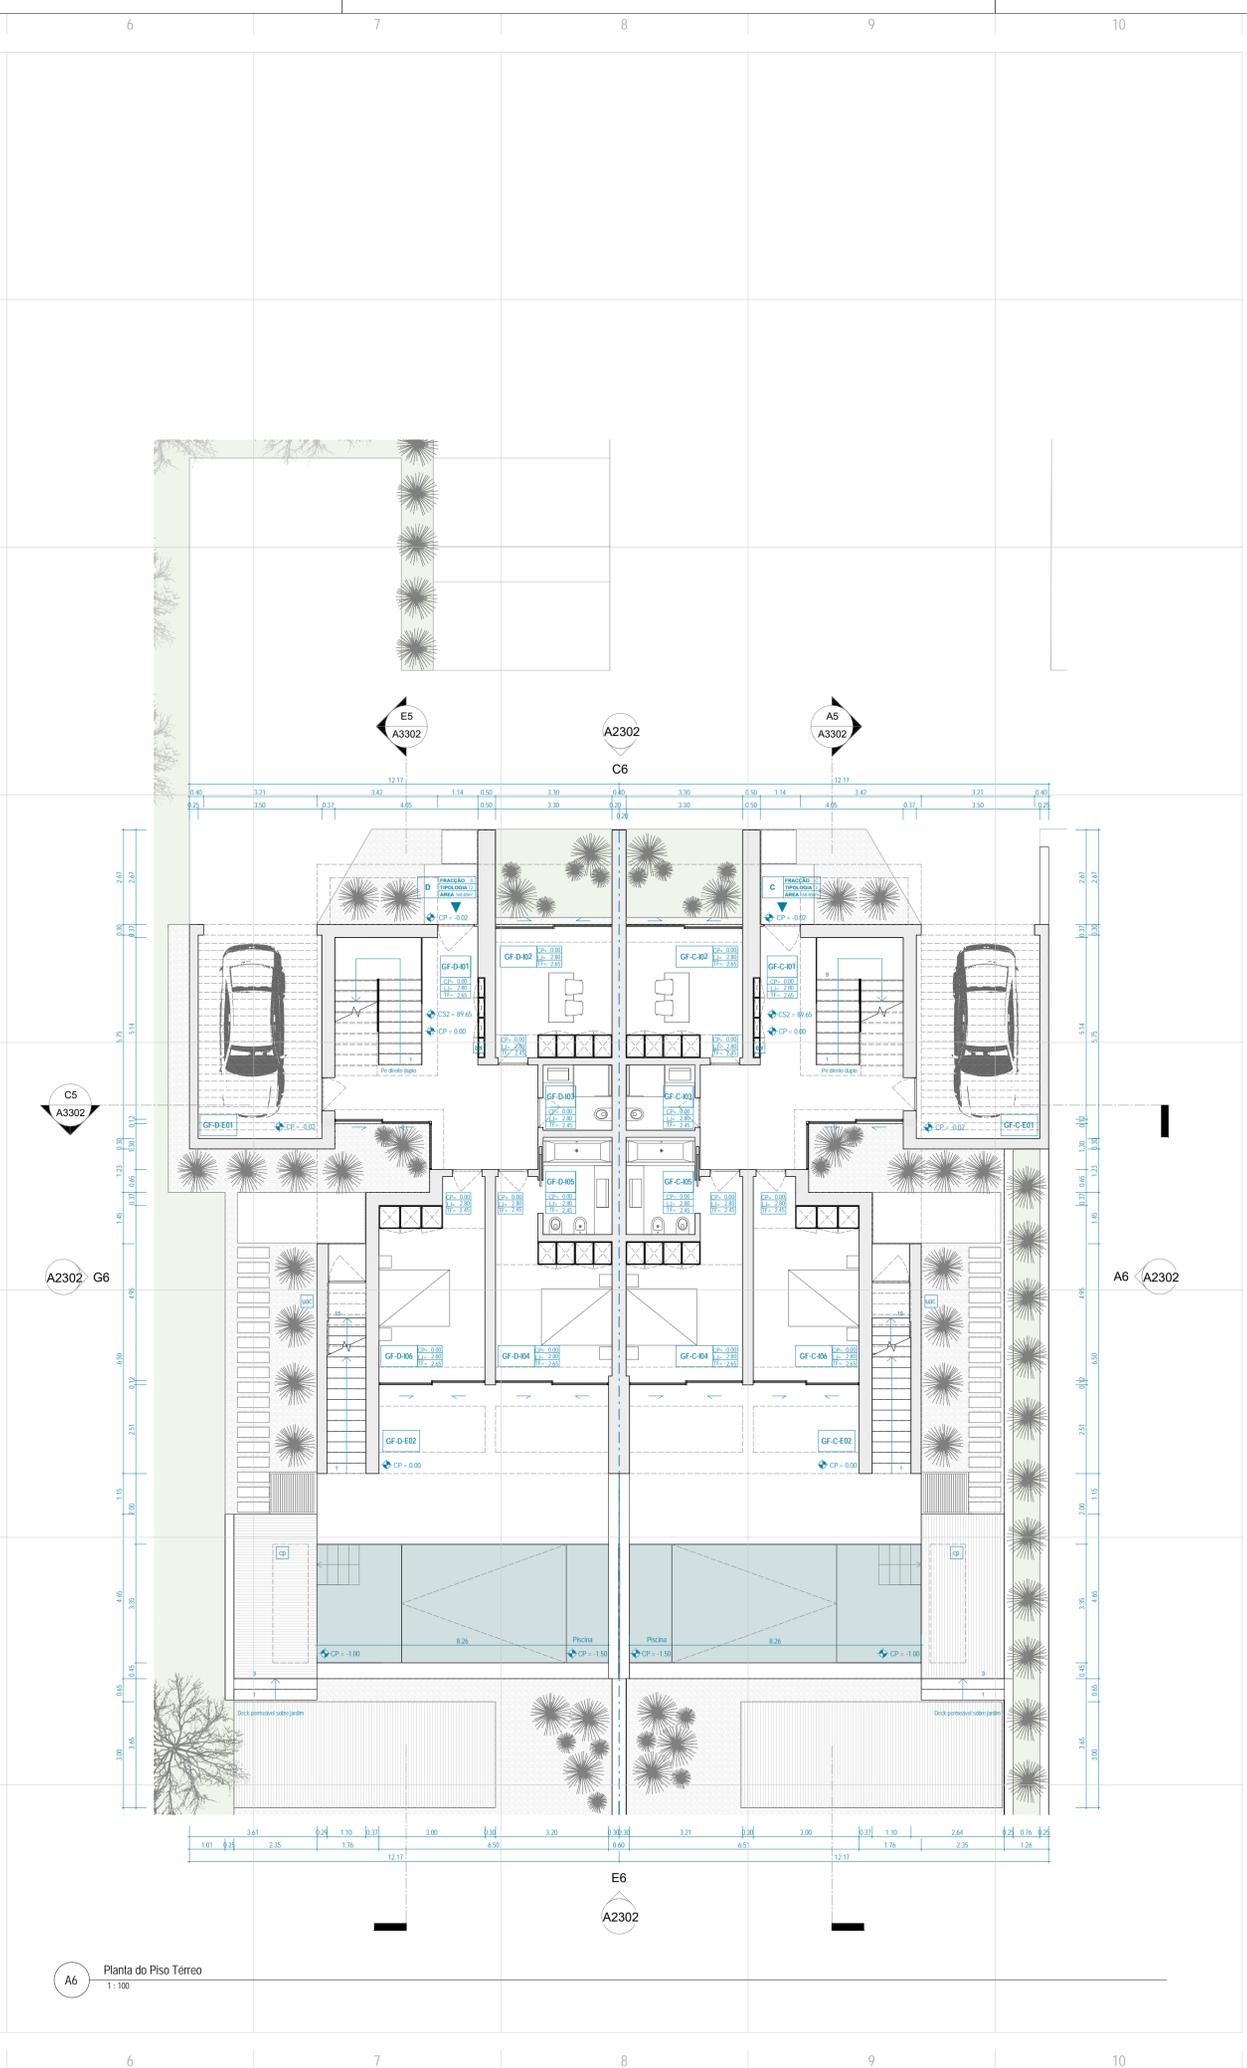

A6 Planta do Piso Térreo
1:100