


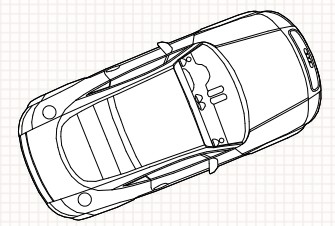
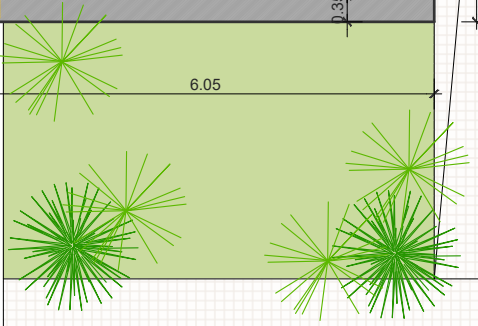
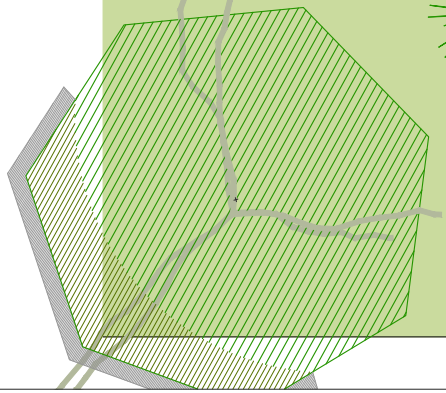
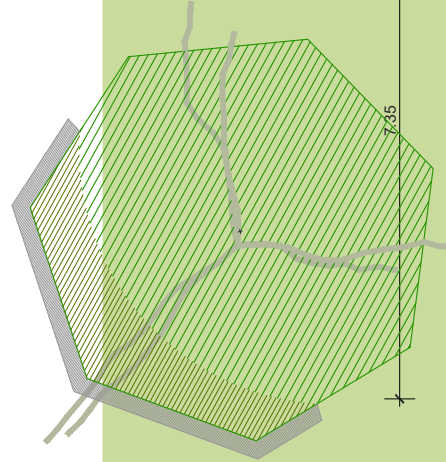
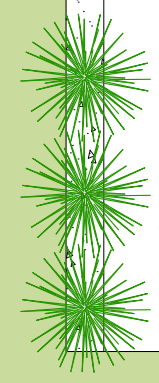
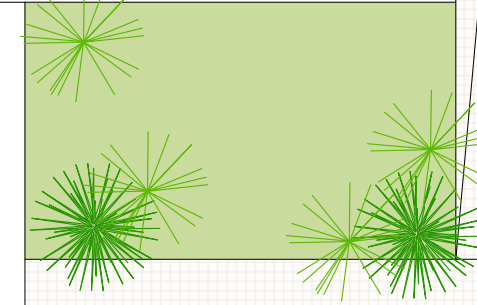
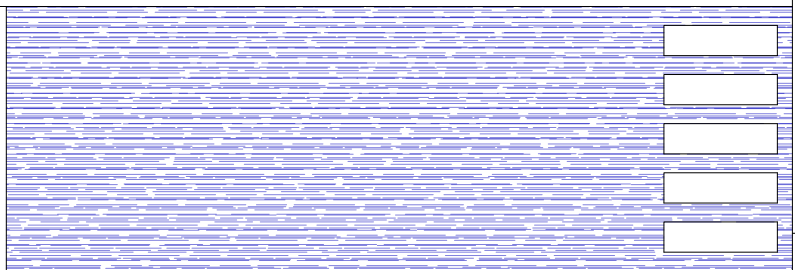
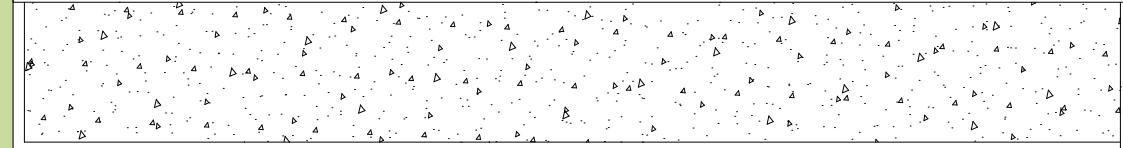
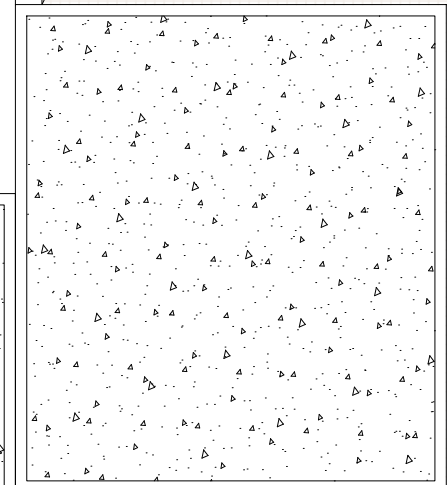


Piso 0
 Esc. 1/100
 Area bruta 178.90m²

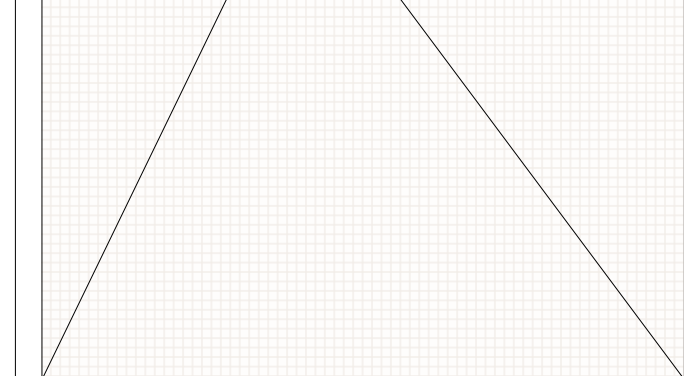

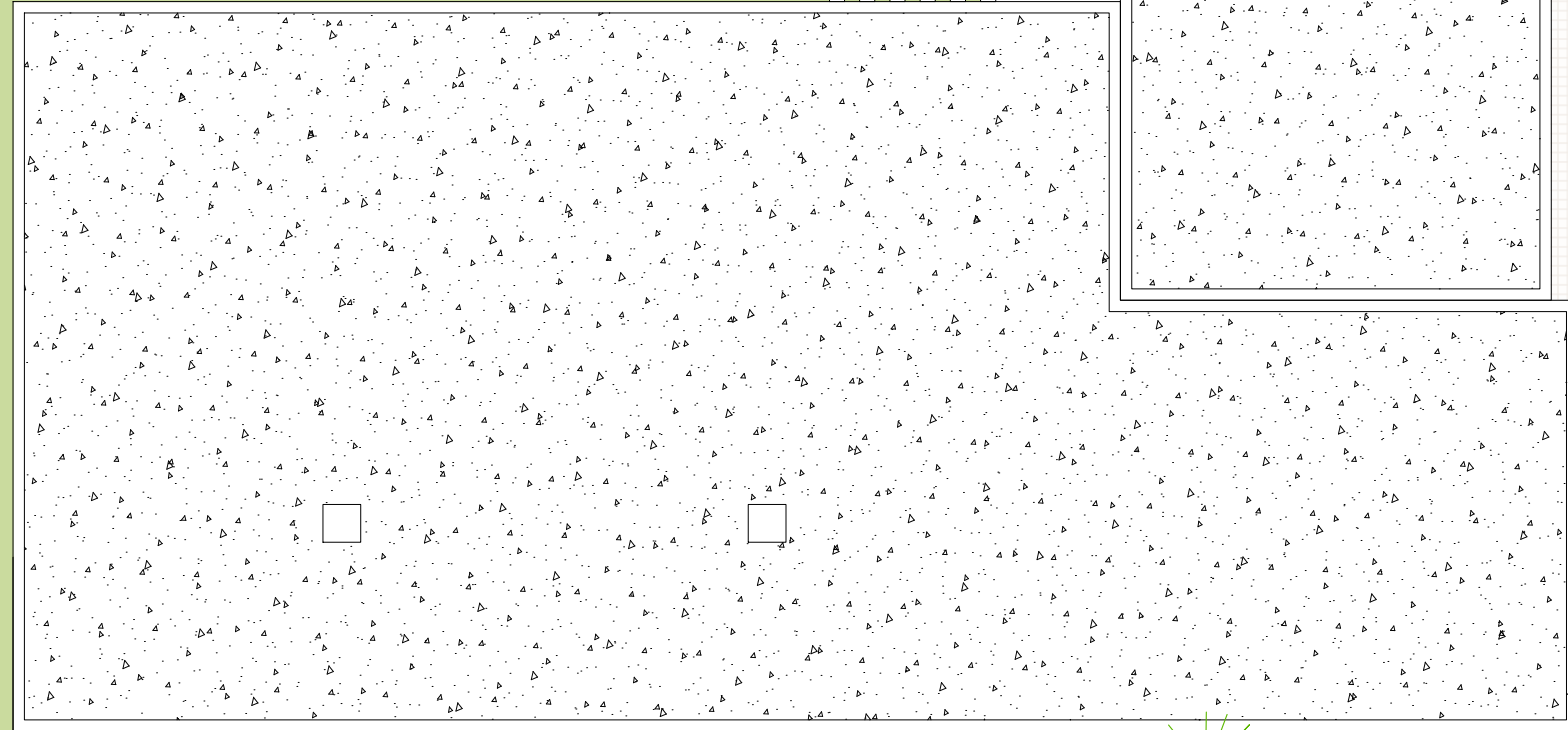

Cobertura
Esc. 1/100

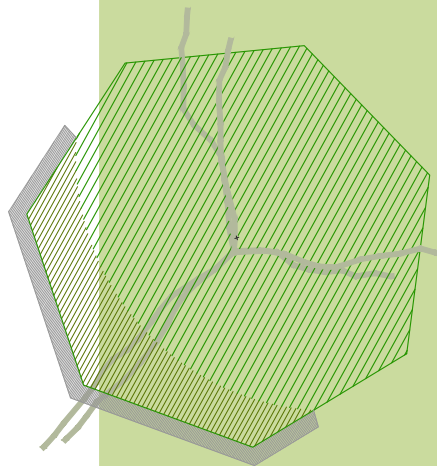