


Piso 4

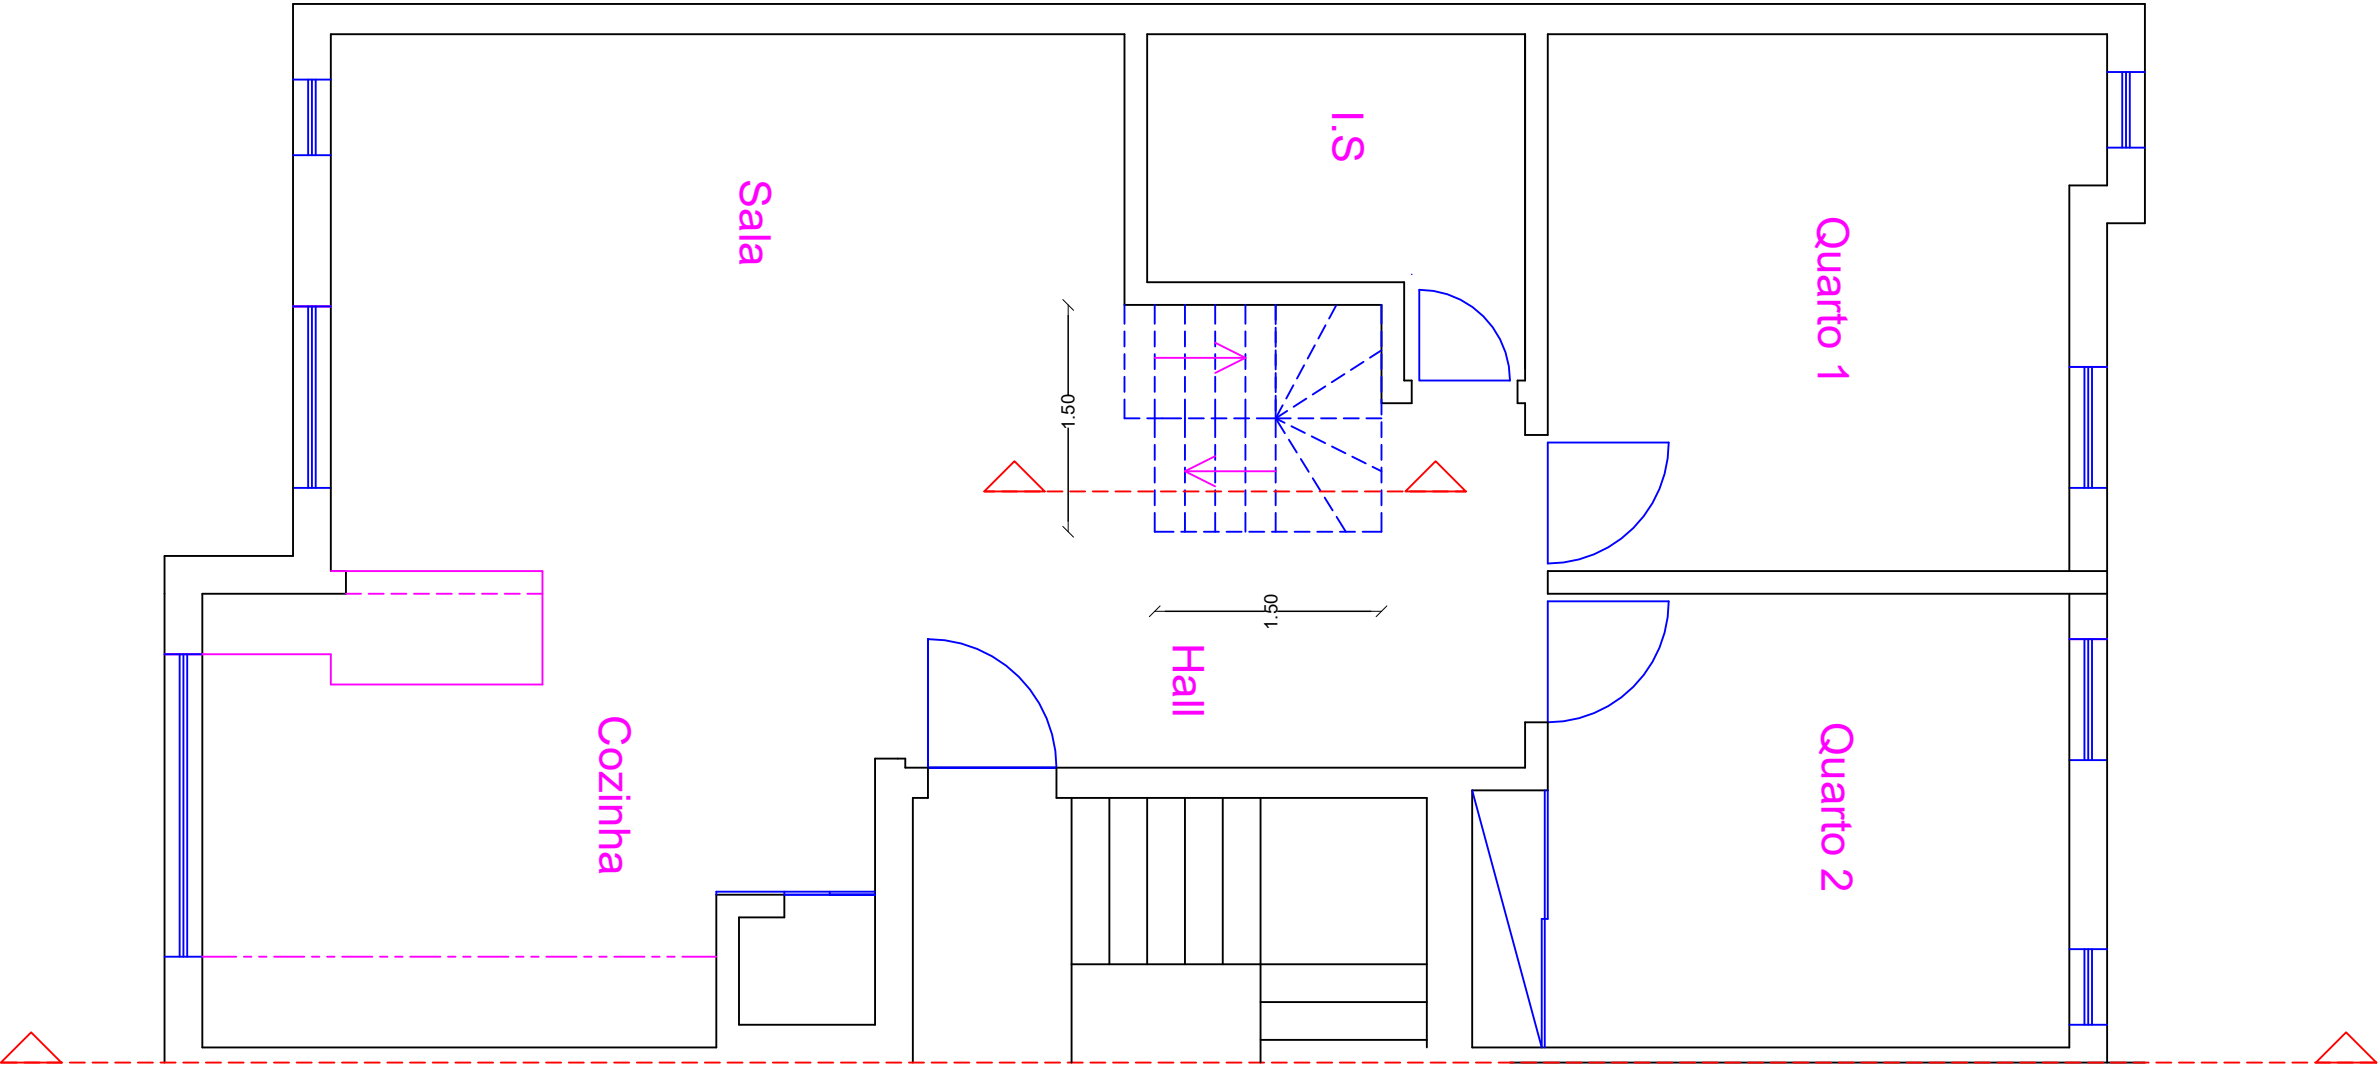

designed by		checked by	Scale 1:50	
Bruno Coelho				
			Brisa Colorida	
		12.11.2024	Casa Queluz	