


Piso 5

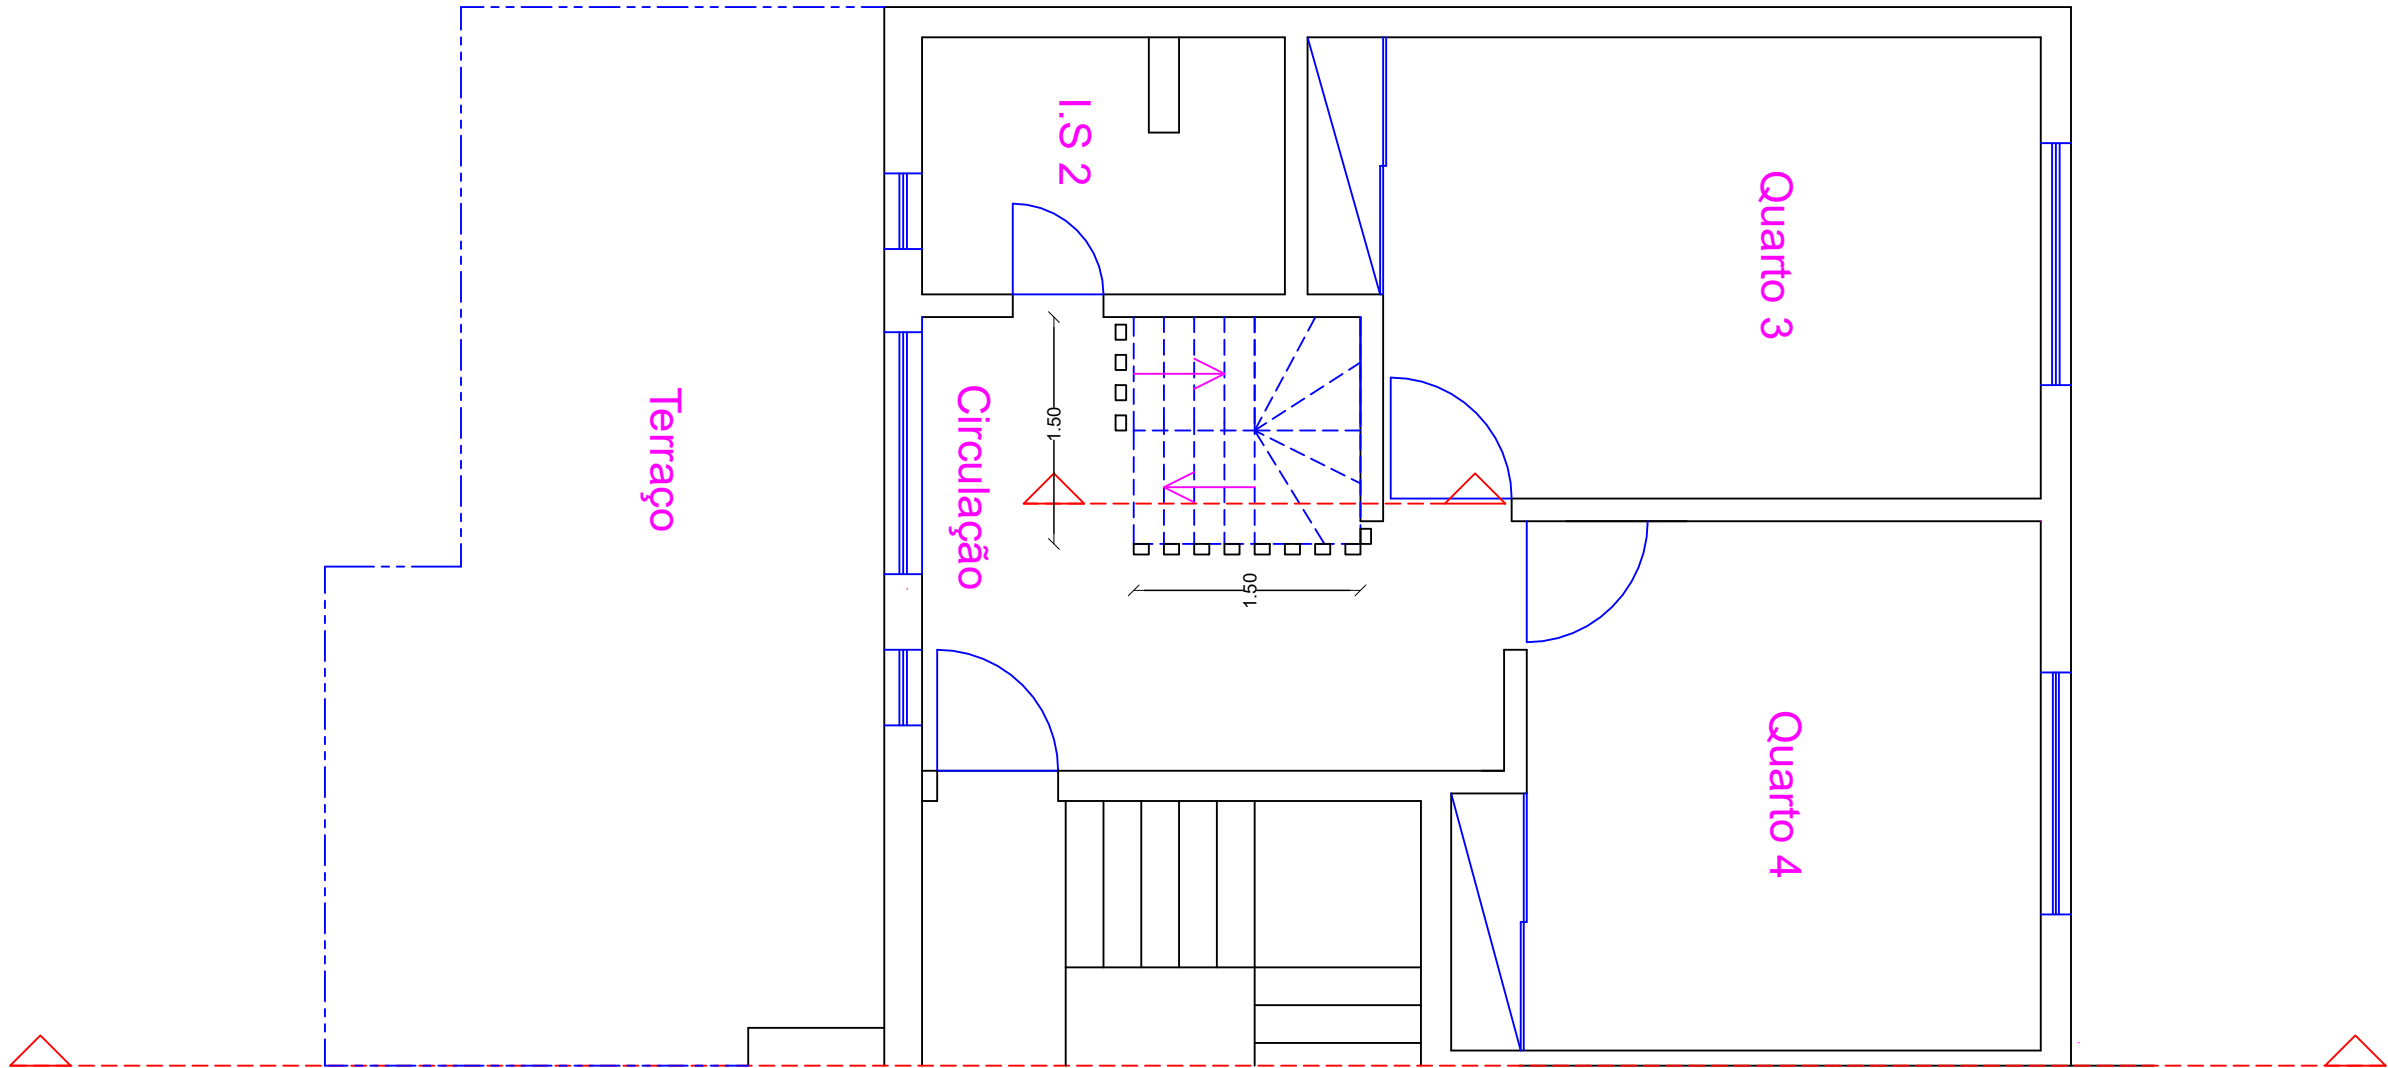

designed by		checked by		Scale 1:50	
Bruno Coelho				Brisa Colorida	
			12.11.2024	Casa Queluz	