

01 PLANTA LAYOUT  
Human'Zapáa  
ESCALA: 1:50




PLANTA LAYOUT

15/11/2023 - 10h11 - ANA RAQUEL

15/11/2023

01 / 18

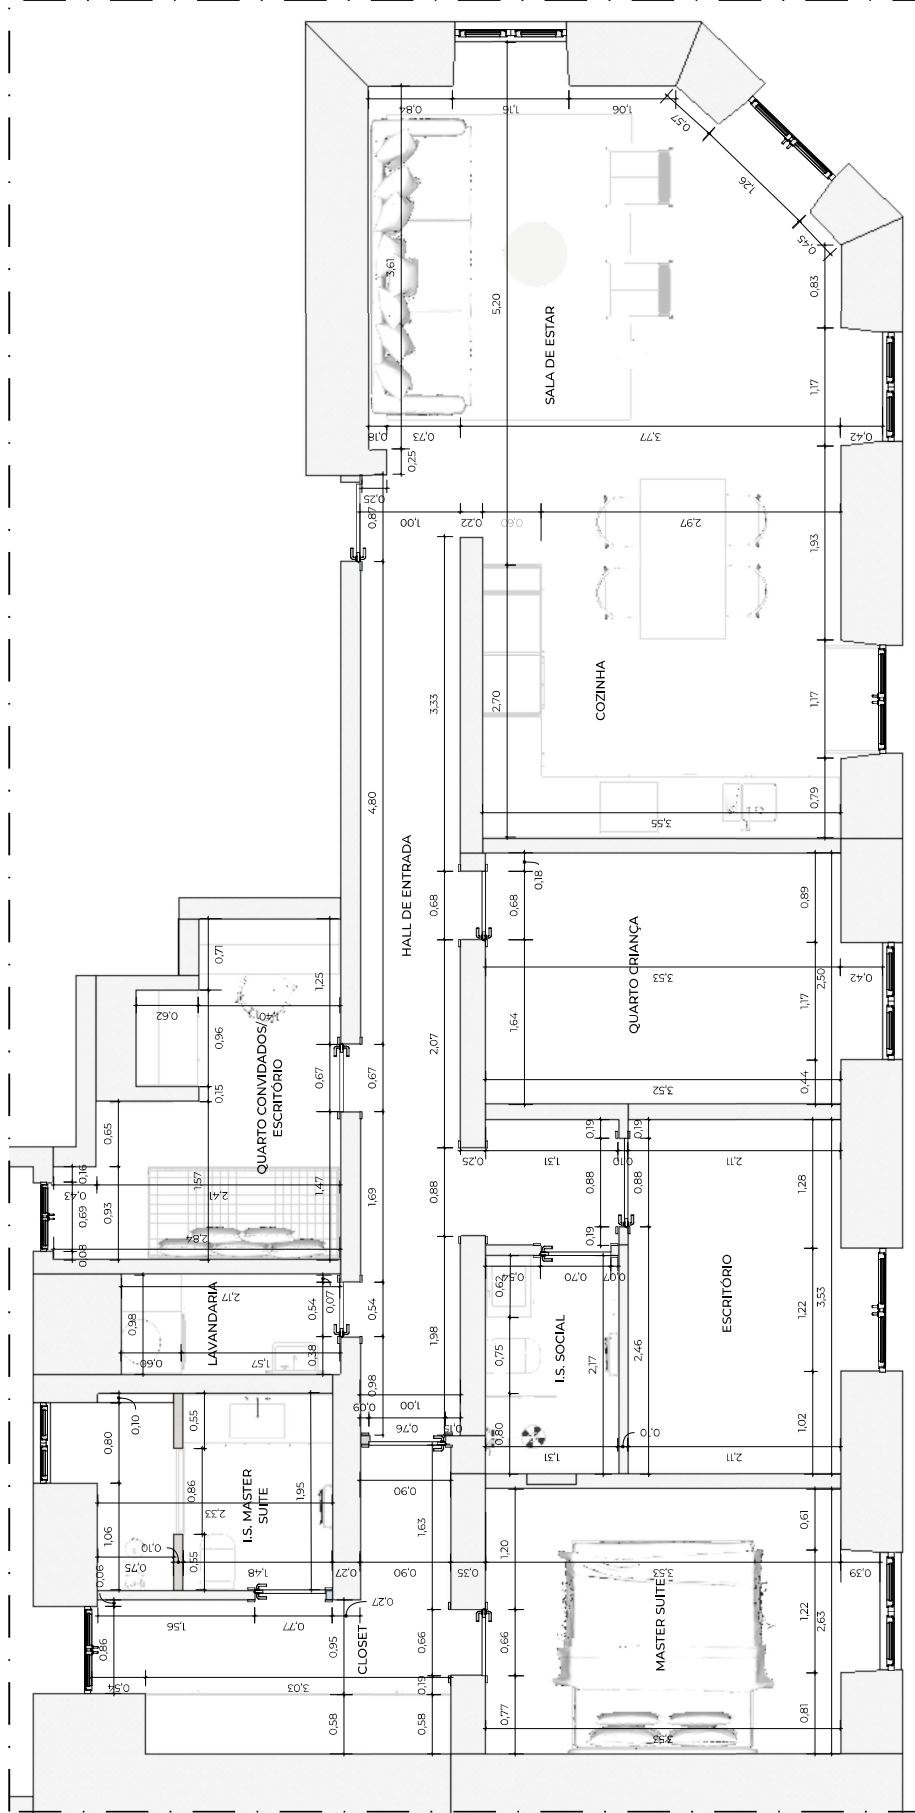

02  
 TÉCNICA  
 ESCALA: 1:50



PLANTA LAYOUT TÉCNICA

15 DE 2023

02 / 18

projeto@medesjr.com.br  
 Rua: ... ..