


X= 302600
Y= 3618100

X= 302600
Y= 3618150


X= 302600
Y= 3618200

X= 302600
Y= 3618250

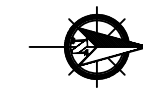

LEGENDA

- Poste de Iluminação Publica
- Caixa de Saneamento Básico
- Poço
- Levada
- Limite do Predio
- Construção Existente
- Anexo Existente
- Anexo Existente
- Cota de Cobertura
- Cota de Pavimento
- Estação Georeferenciada
- Marco

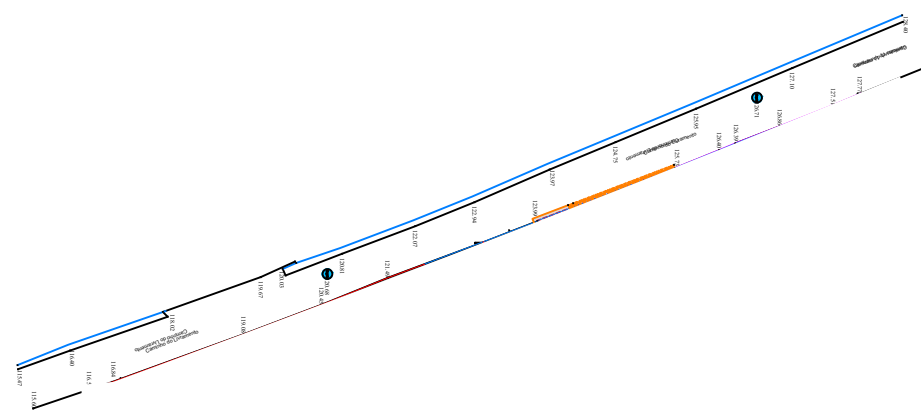


+

+

X= 302650
Y= 3618200

X= 302650
Y= 3618250

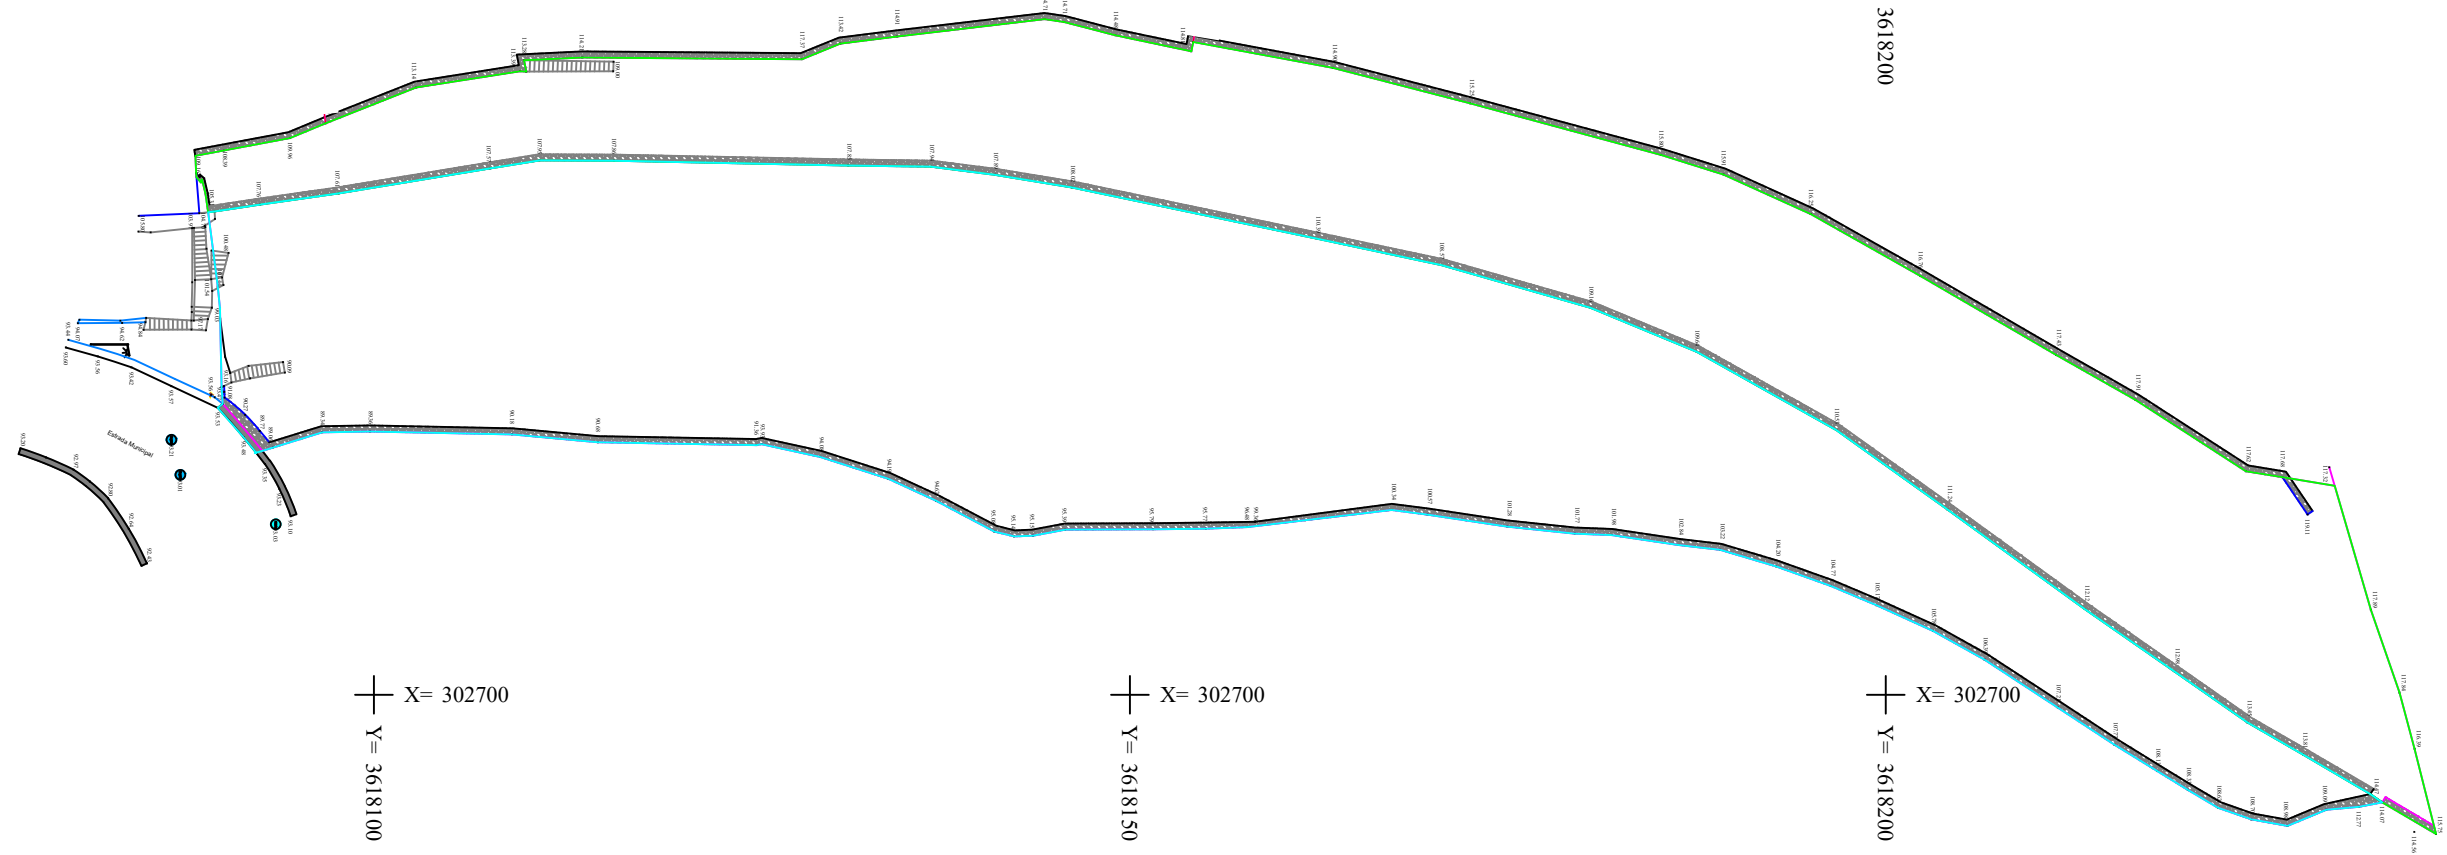


X= 302700
Y= 3618100

X= 302700
Y= 3618150

X= 302700
Y= 3618200

X= 302700
Y= 3618250

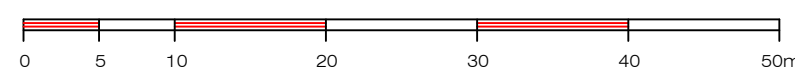

ESCALA (NO ORIGINAL) 1:500
COORDENADAS UTM : PTR A 08