

 


00 - PLANTA DO PISO CAVE | ESCALA 1:100

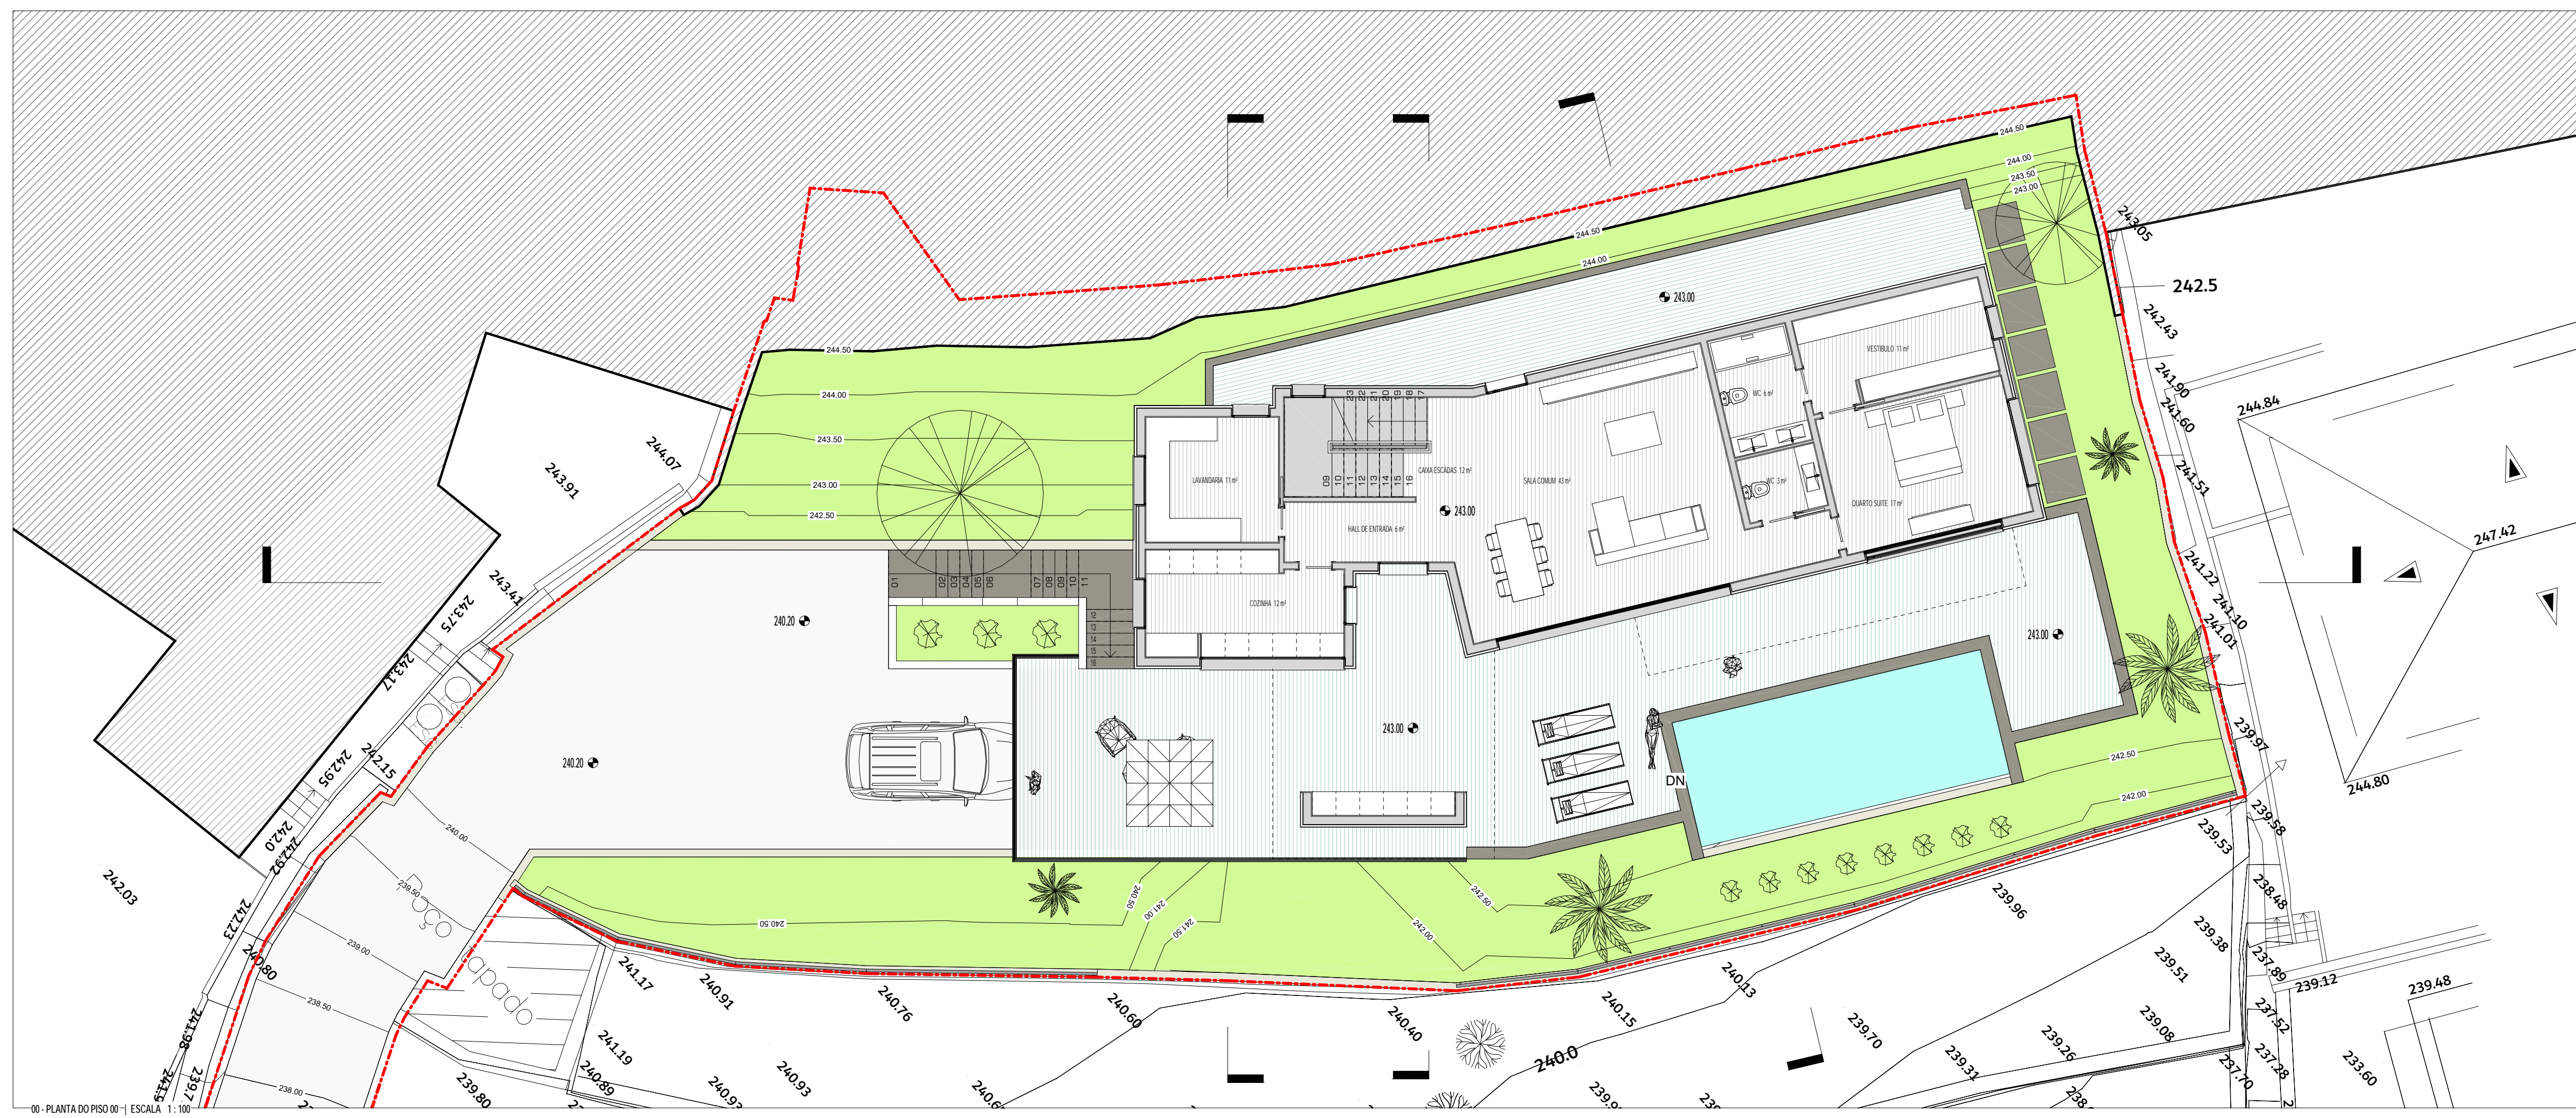

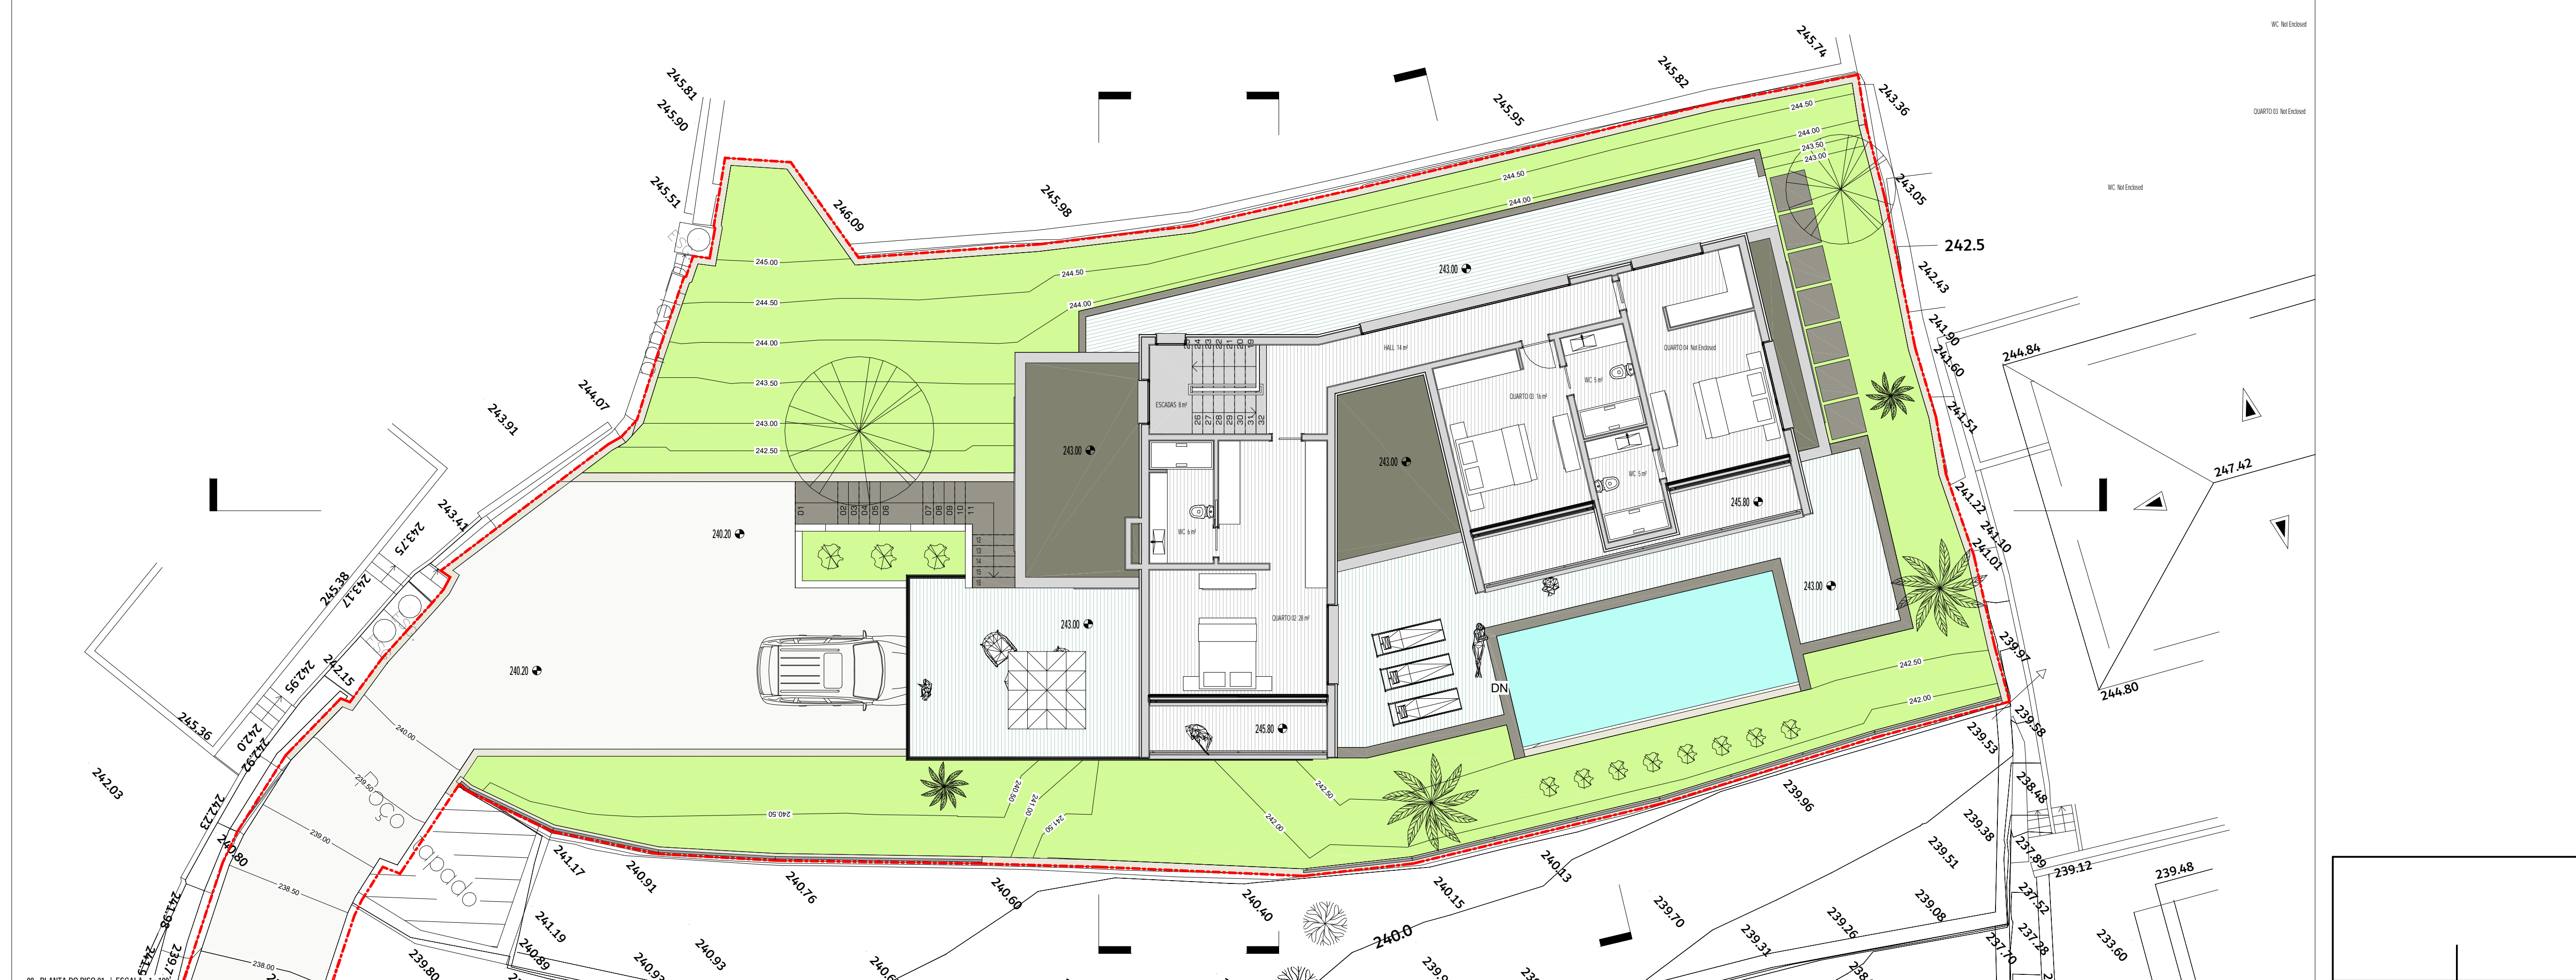

00 - PLANTA DO PISO 01 - ESCALA 1:100

WC Not Enclosed

QUARTO 03 Not Enclosed

WC Not Enclosed

247.42

